


FACADER MOD NORD / SYD

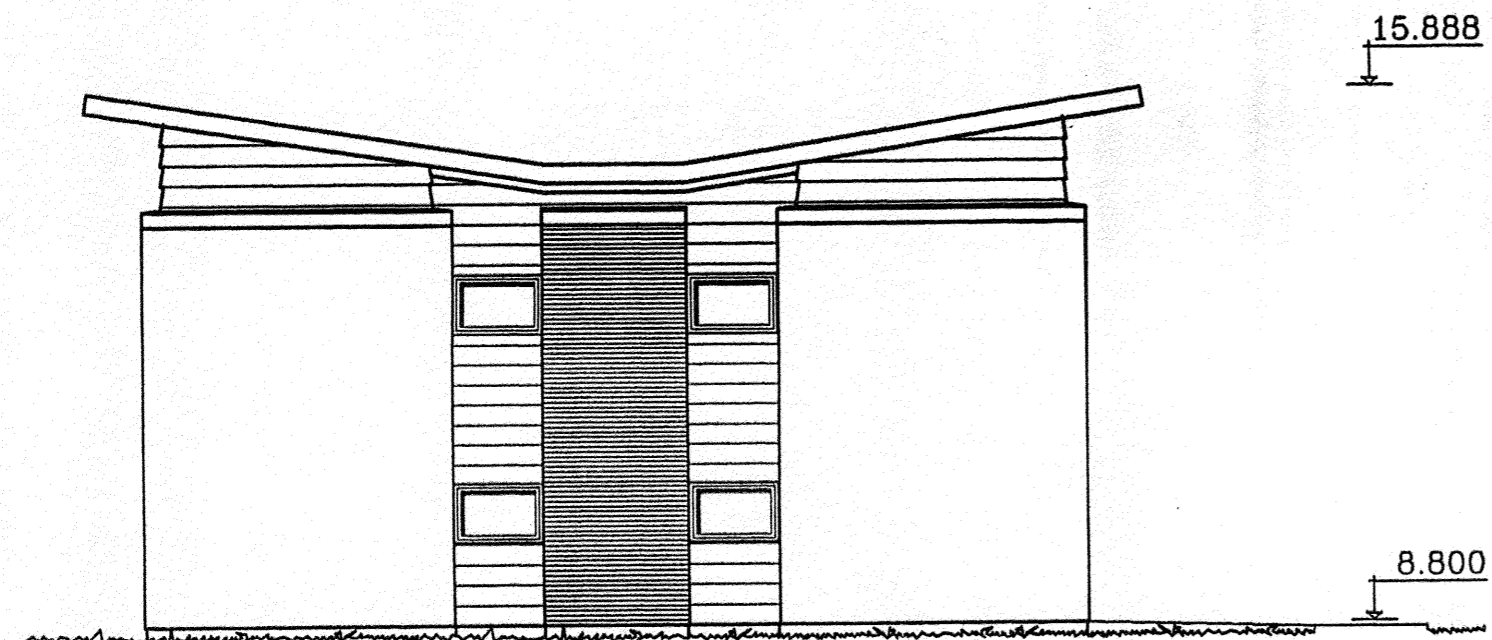

GAVL MOD ØST / VEST

15.888

8.800

SIGNATUR:

RT 461
RT 301

NOTE:

ALLE KOTEANGIVELSER I.H.T. D.N.N.

MODTAGET

16 SEP. 1998

UBS	MJ	FE	KONTRAKTENDRINGER	02.07.1998	A
Udarb:	Kontr.:	Godk.:		Dato:	Rev.:

DAMGÅRDEN, UNGDOMSBOLIGER DAMAGERVEJ, VIBY J
 v/ KOLLEGIEKONTORET I ÅRHUS, VESTERPORT 1, 8000 ÅRHUS C. TLF 86 132166

EMNE: FACADER, BLOK 1					TEGN. NR: 130 A	
Udarb.:	ED	Kontr.:	MJ	Godk.:	FE	Sag nr.: 9712
				Dato:	03.04.1998	Måf: 1:100

◆ ERIKSEN ARKITEKTER M.A.A.	VESTERGADE 83, 8000 ÅRHUS C	TLF 86 20 82 11
		FAX 86 12 80 22
◇ COWI Rådgivende Ingeniører AS	OLOF PALMES ALLÉ 19, 8200 ÅRHUS N	TLF 87 39 66 00
		FAX 86 16 00 82